


# LAKEVIEW TERRACE, FIRECLIFF, & PALM DESERT TERRACES

AREA: 9,334 SQ. FT.



Room Name	# of Guests Seated at Banquet Seating	Reception	Ceremony
Lakeview Terrace	300	500	300
Firecliff Terrace	30	60	-
Palm Desert Terrace	80	150	120
TOTAL	410	710	-

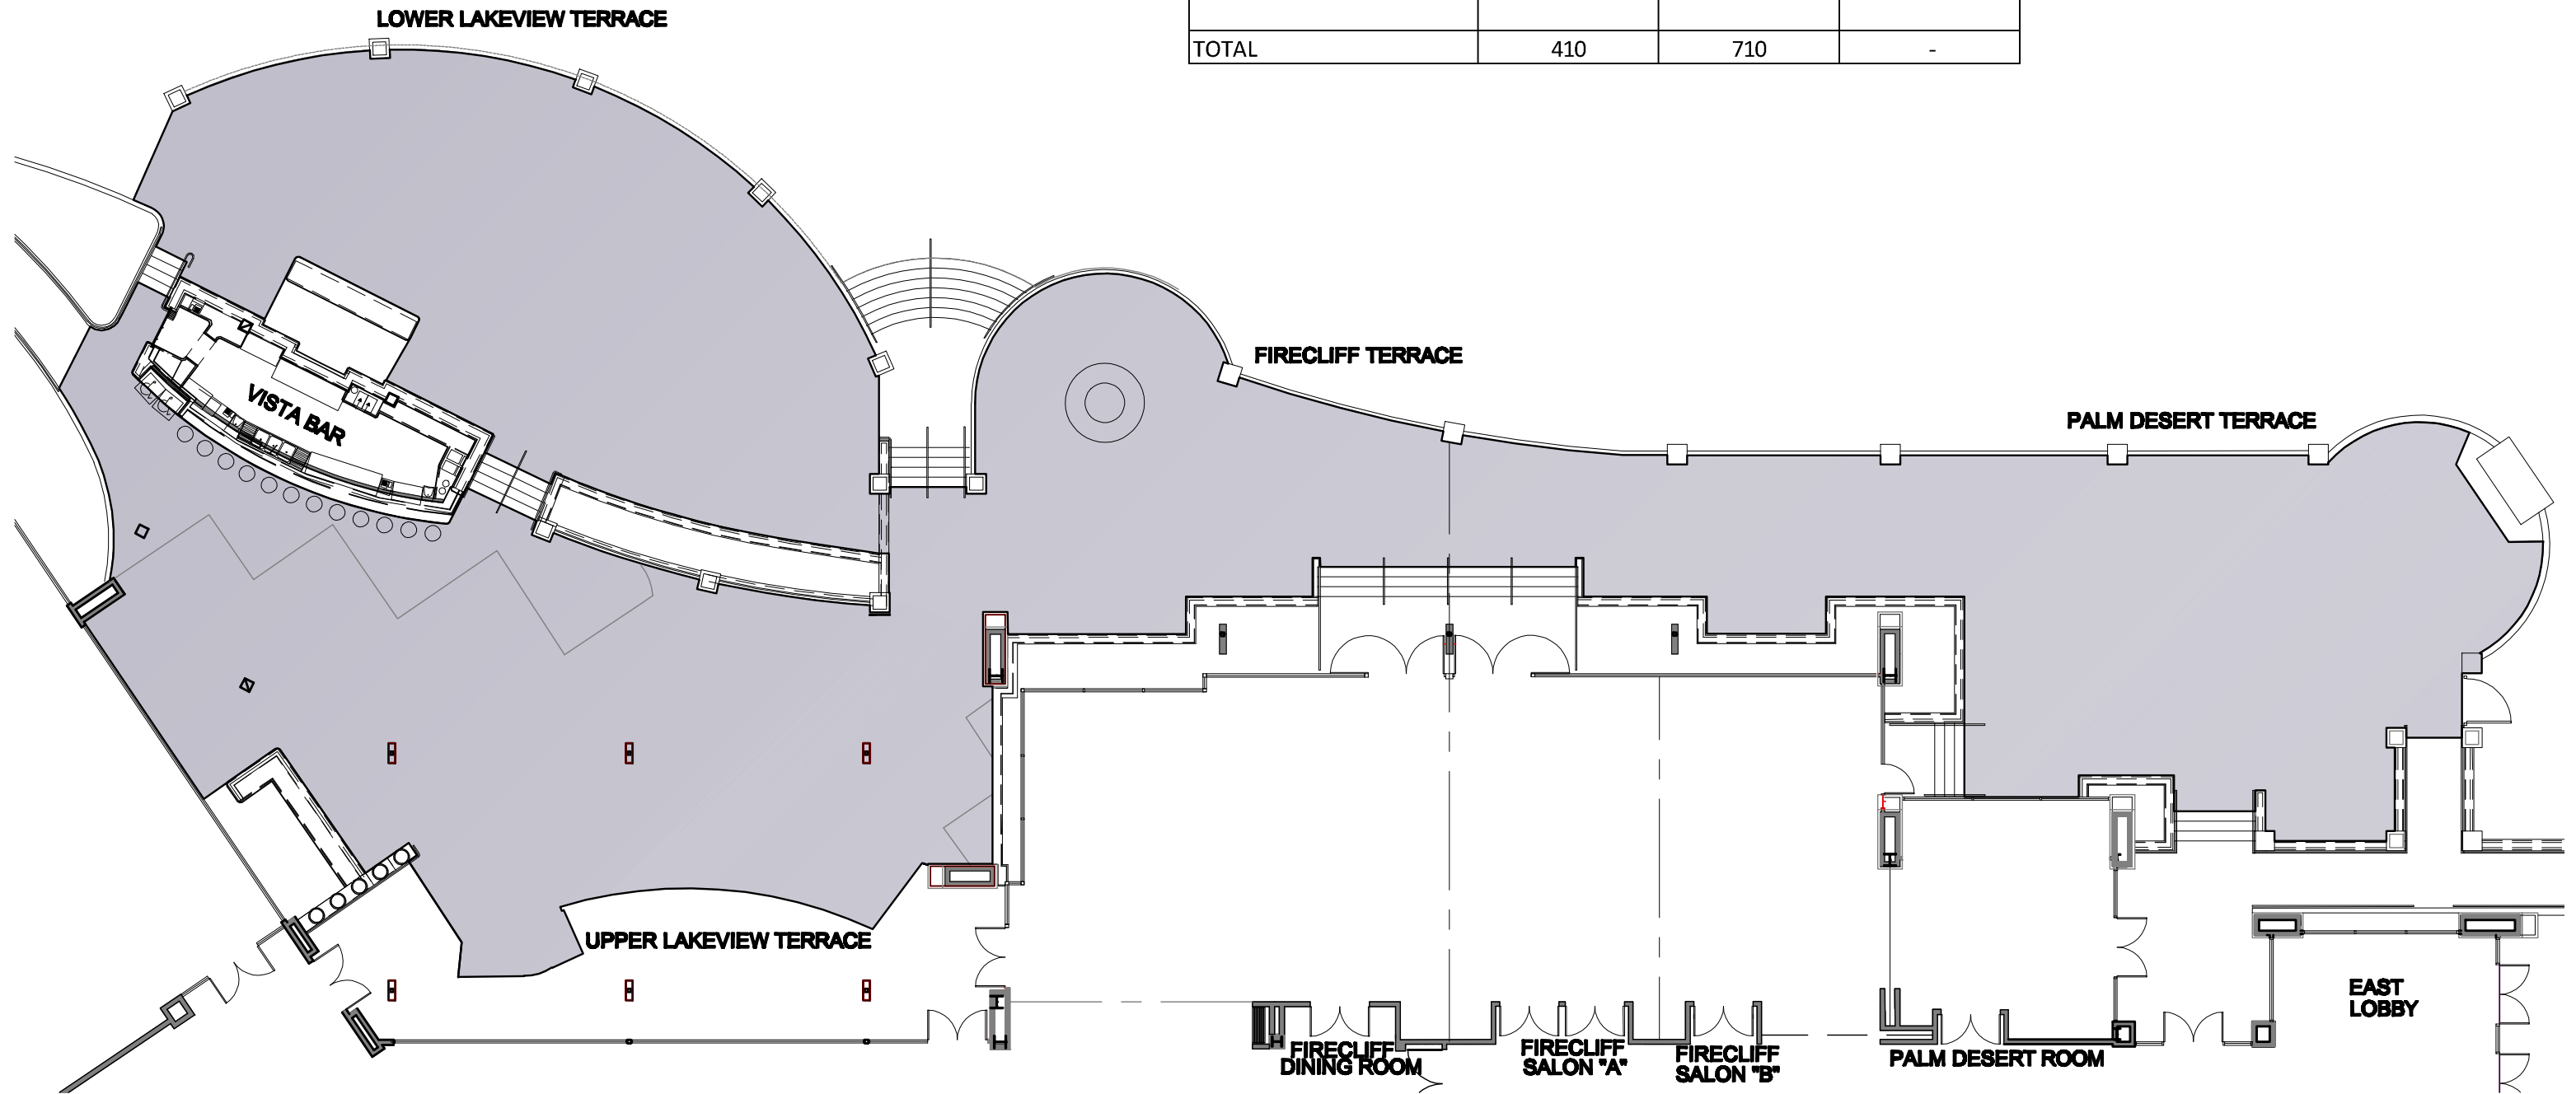

FLOOR PLAN  
SCALE: 1/16" = 1'-0"