


FIRECLIFF SALON "A", FIRECLIFF SALON "B", & FIRECLIFF DINING ROOM PALM DESERT ROOM

AREA: 3,387 SQ. FT.

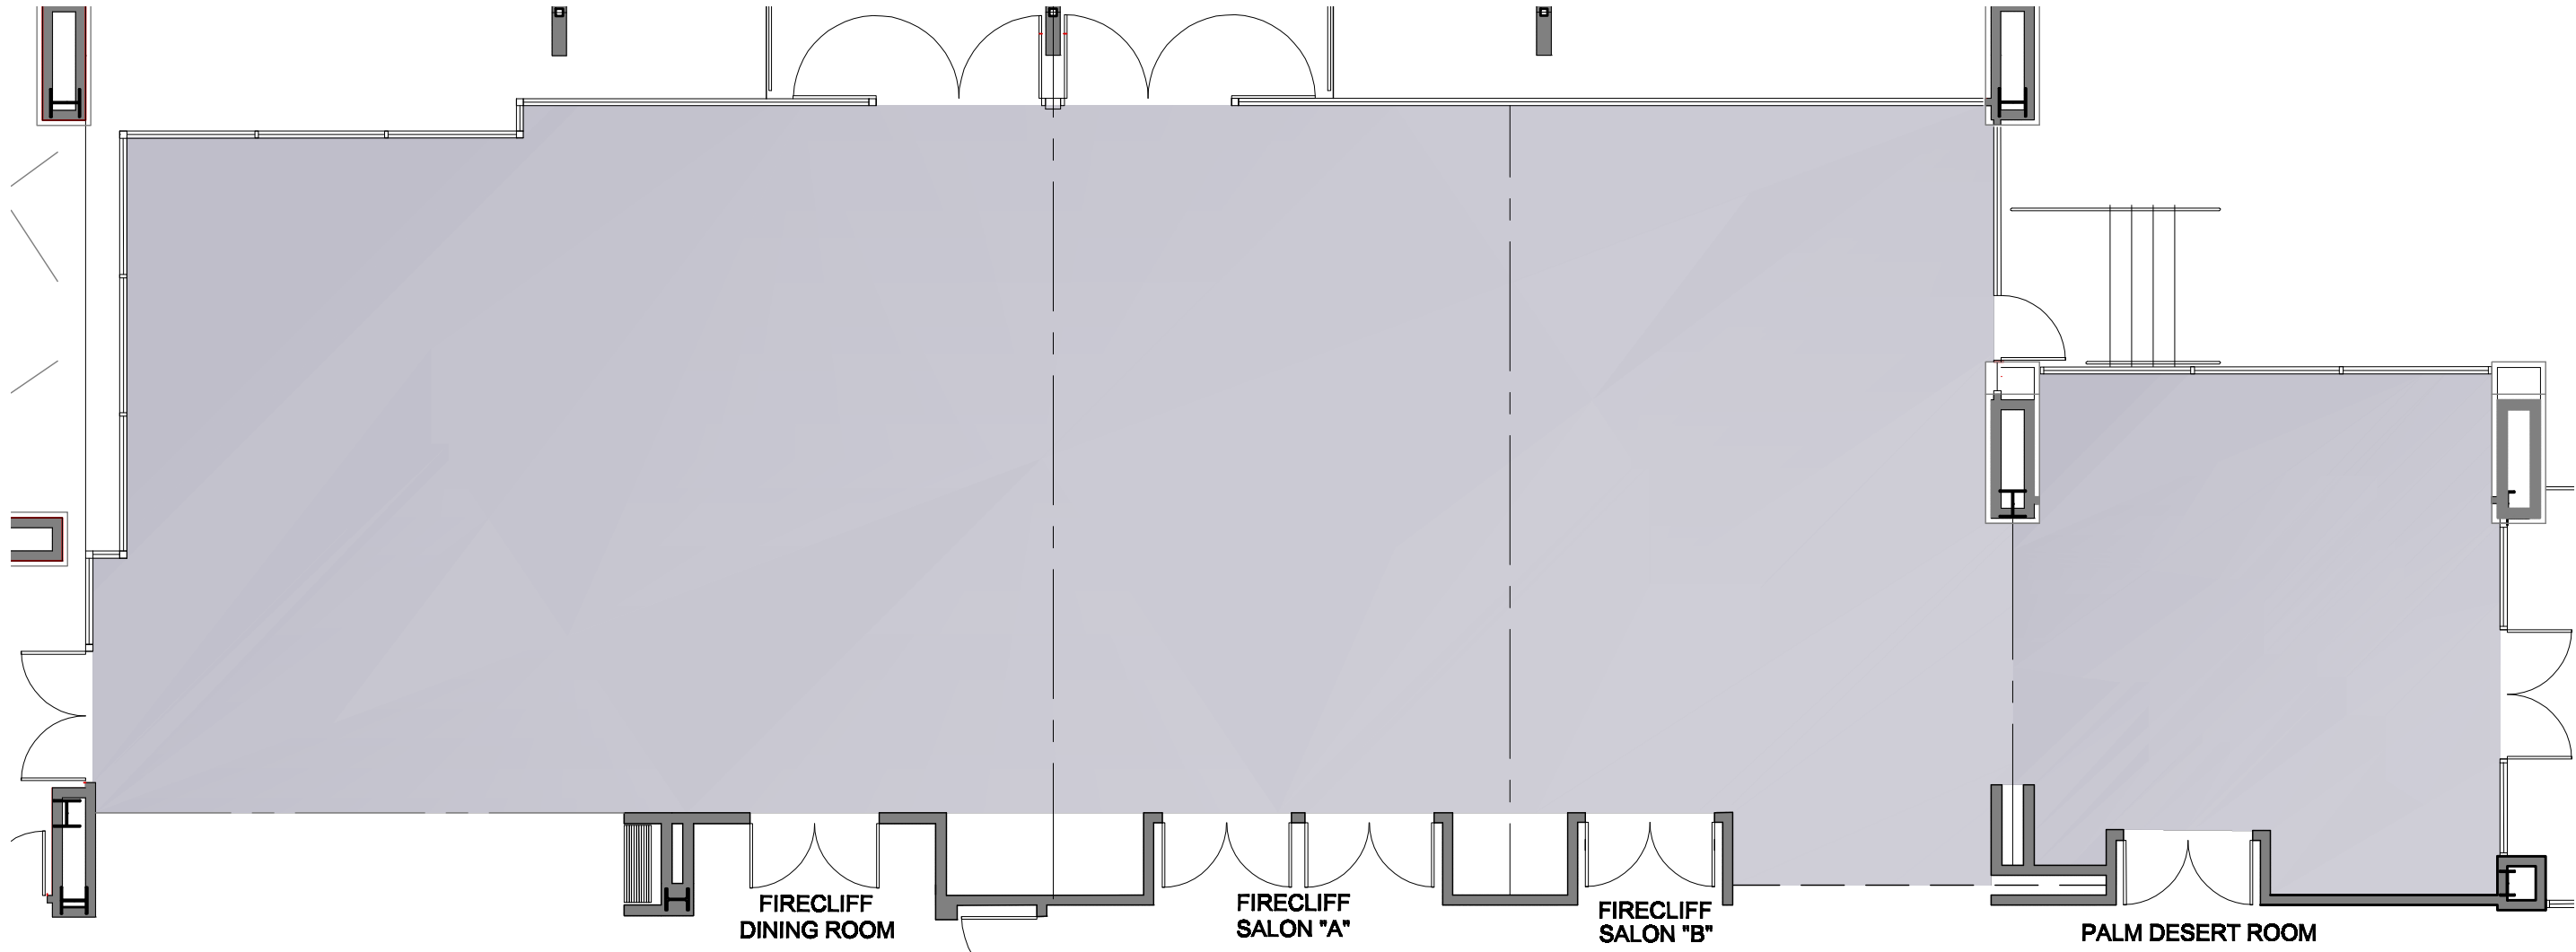

Room Name	# of Guests Seated at Banquet Seating	# of Guests for Classroom	Theater	Reception	U-Shape	Crescent	Conference	Ceremony
Firecliff Ballroom	240	200	350	400	-	100	-	300
Firecliff Dining Room	120	80	110	150	40	24	-	100
Firecliff Salon A	50	24	50	70	-	12	24	40
Firecliff Salon B	50	24	50	70	-	12	24	50
Firecliff Salons A/B	170	50	110	150	40	30	48	90
Palm Desert Room	30	12	40	35	-	-	20	20

FLOOR PLAN
SCALE: 1/8" = 1'-0"