


LAKEVIEW TERRACE, & VISTA BAR

AREA: 5,367 SQ. FT.

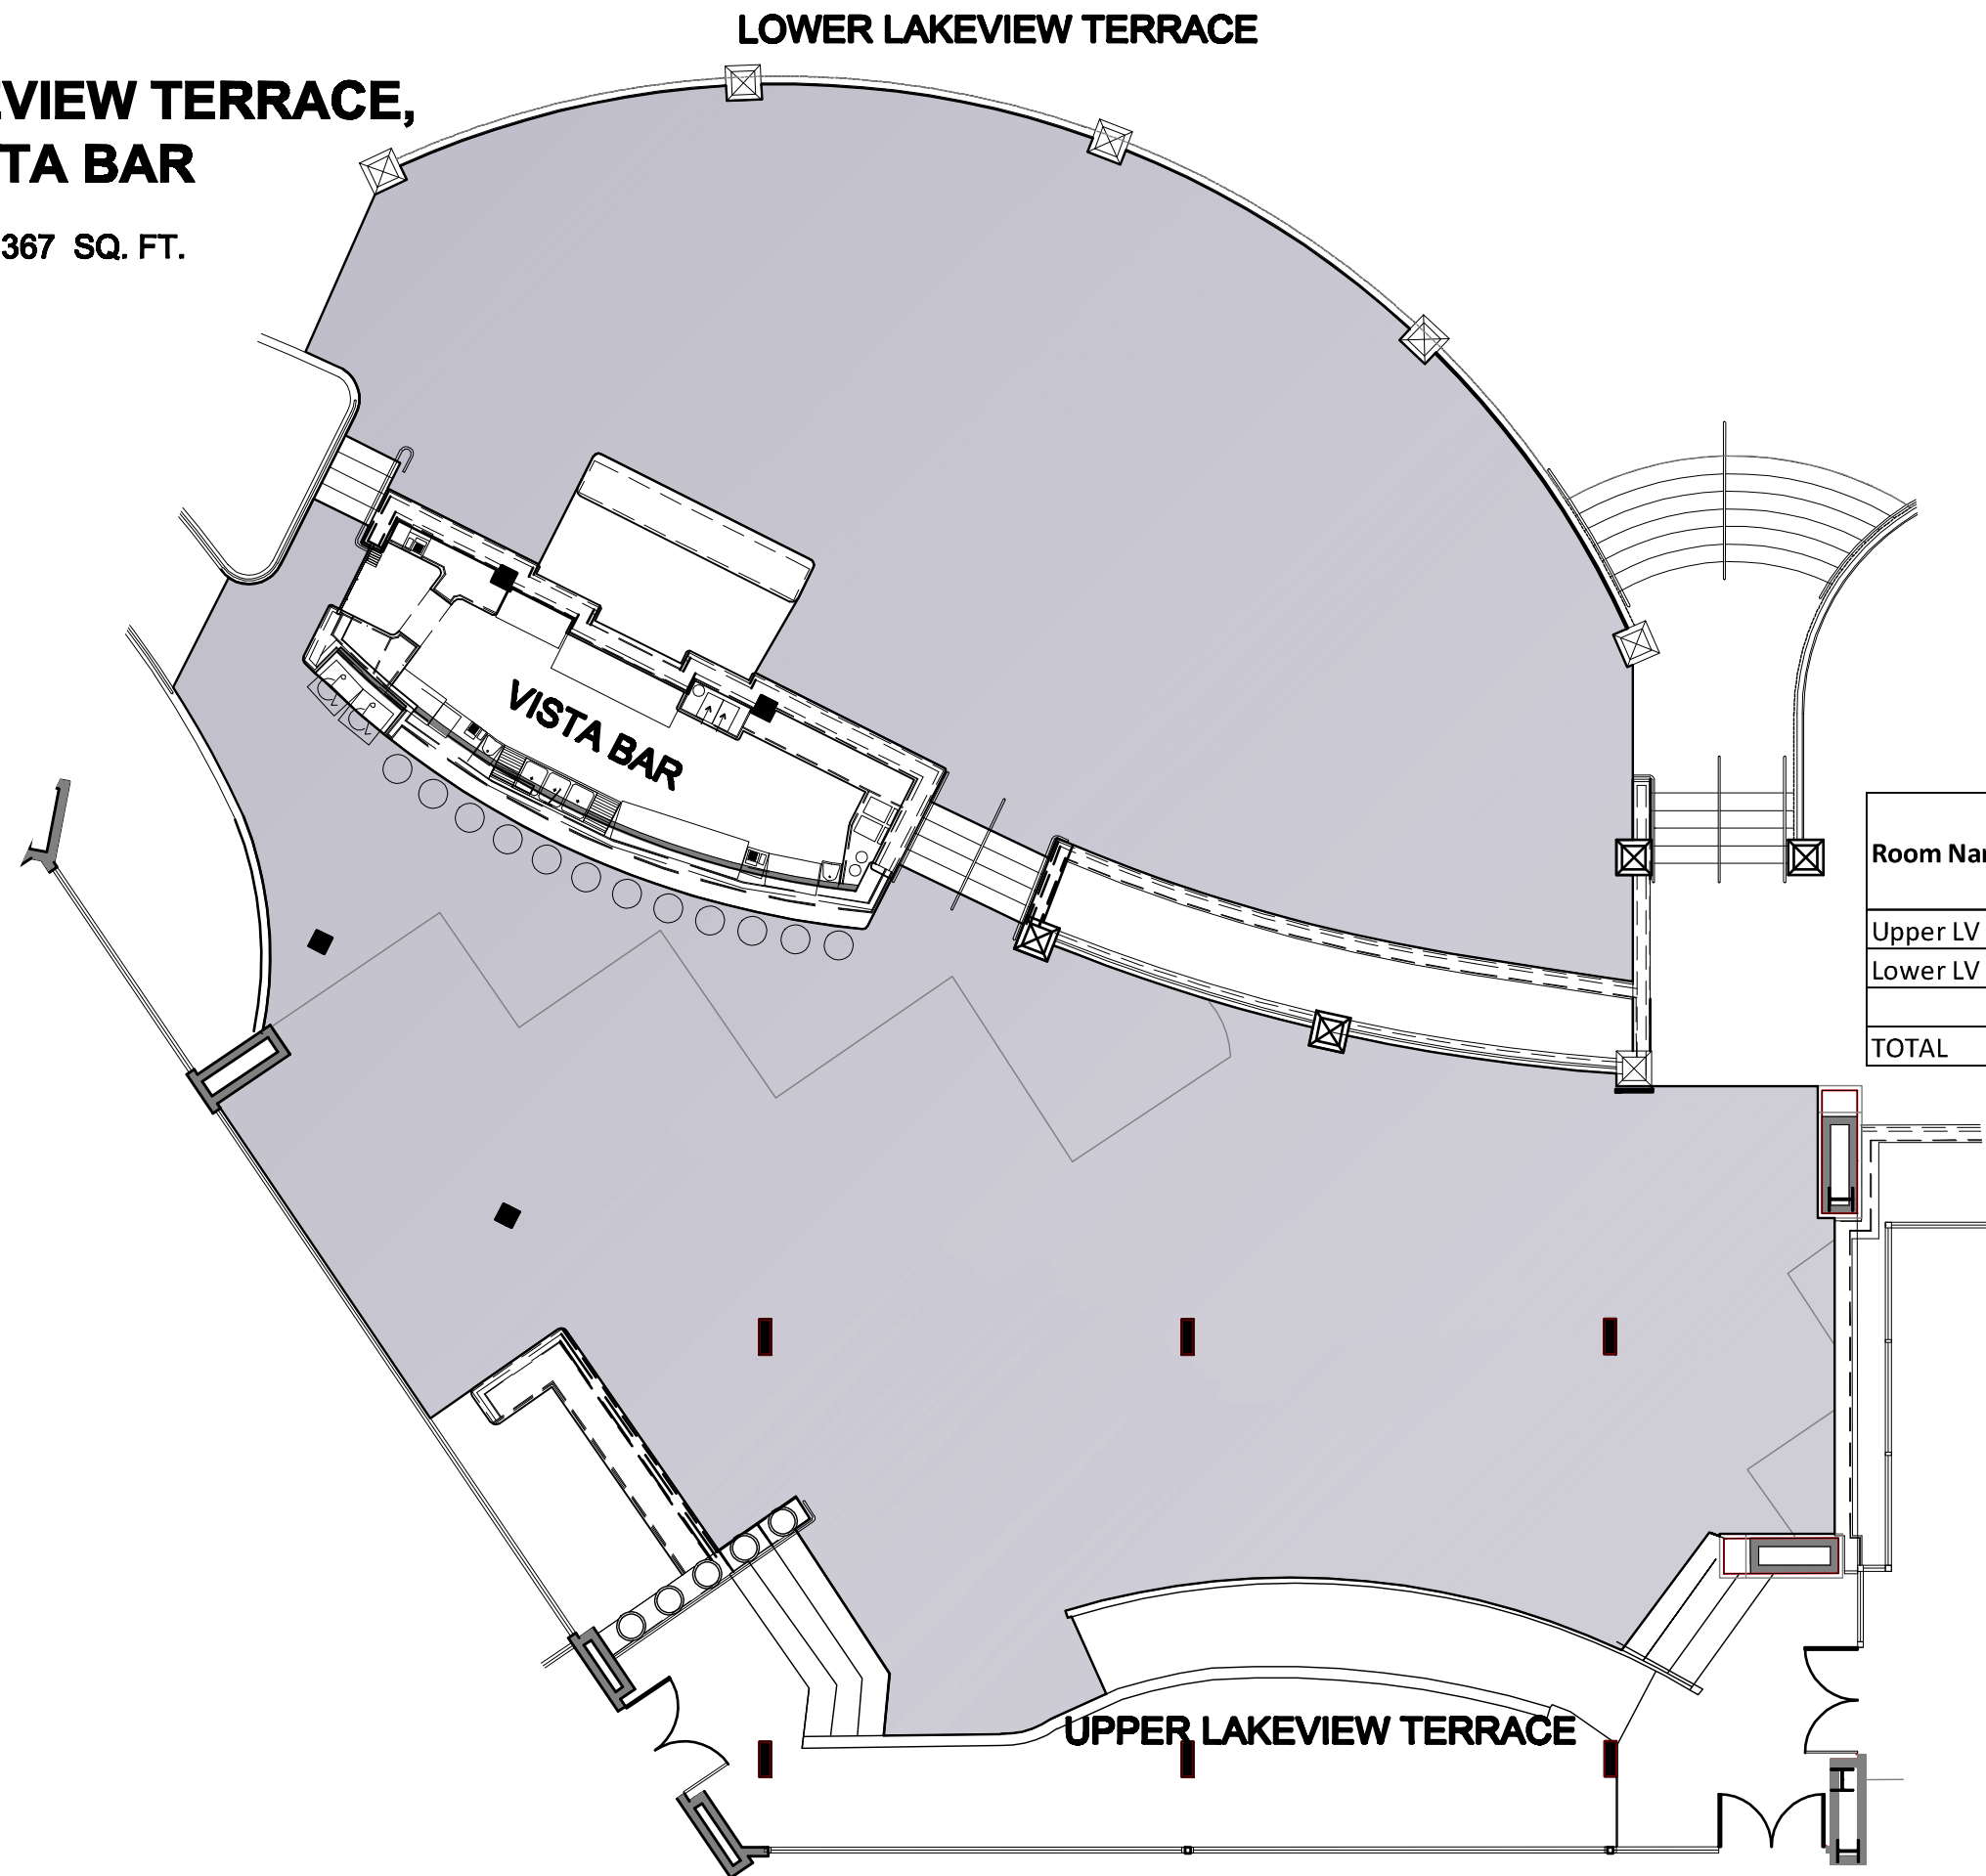

Room Name	# of Guests Seated at Banquet Seating	Reception	Ceremony
Upper LV Terrace	150	250	120
Lower LV Terrace	150	250	150
TOTAL	300	500	-

FLOOR PLAN
SCALE: 3/32" = 1'-0"