


LOBBY & LOBBY BAR

AREA: 1,955 SQ. FT.

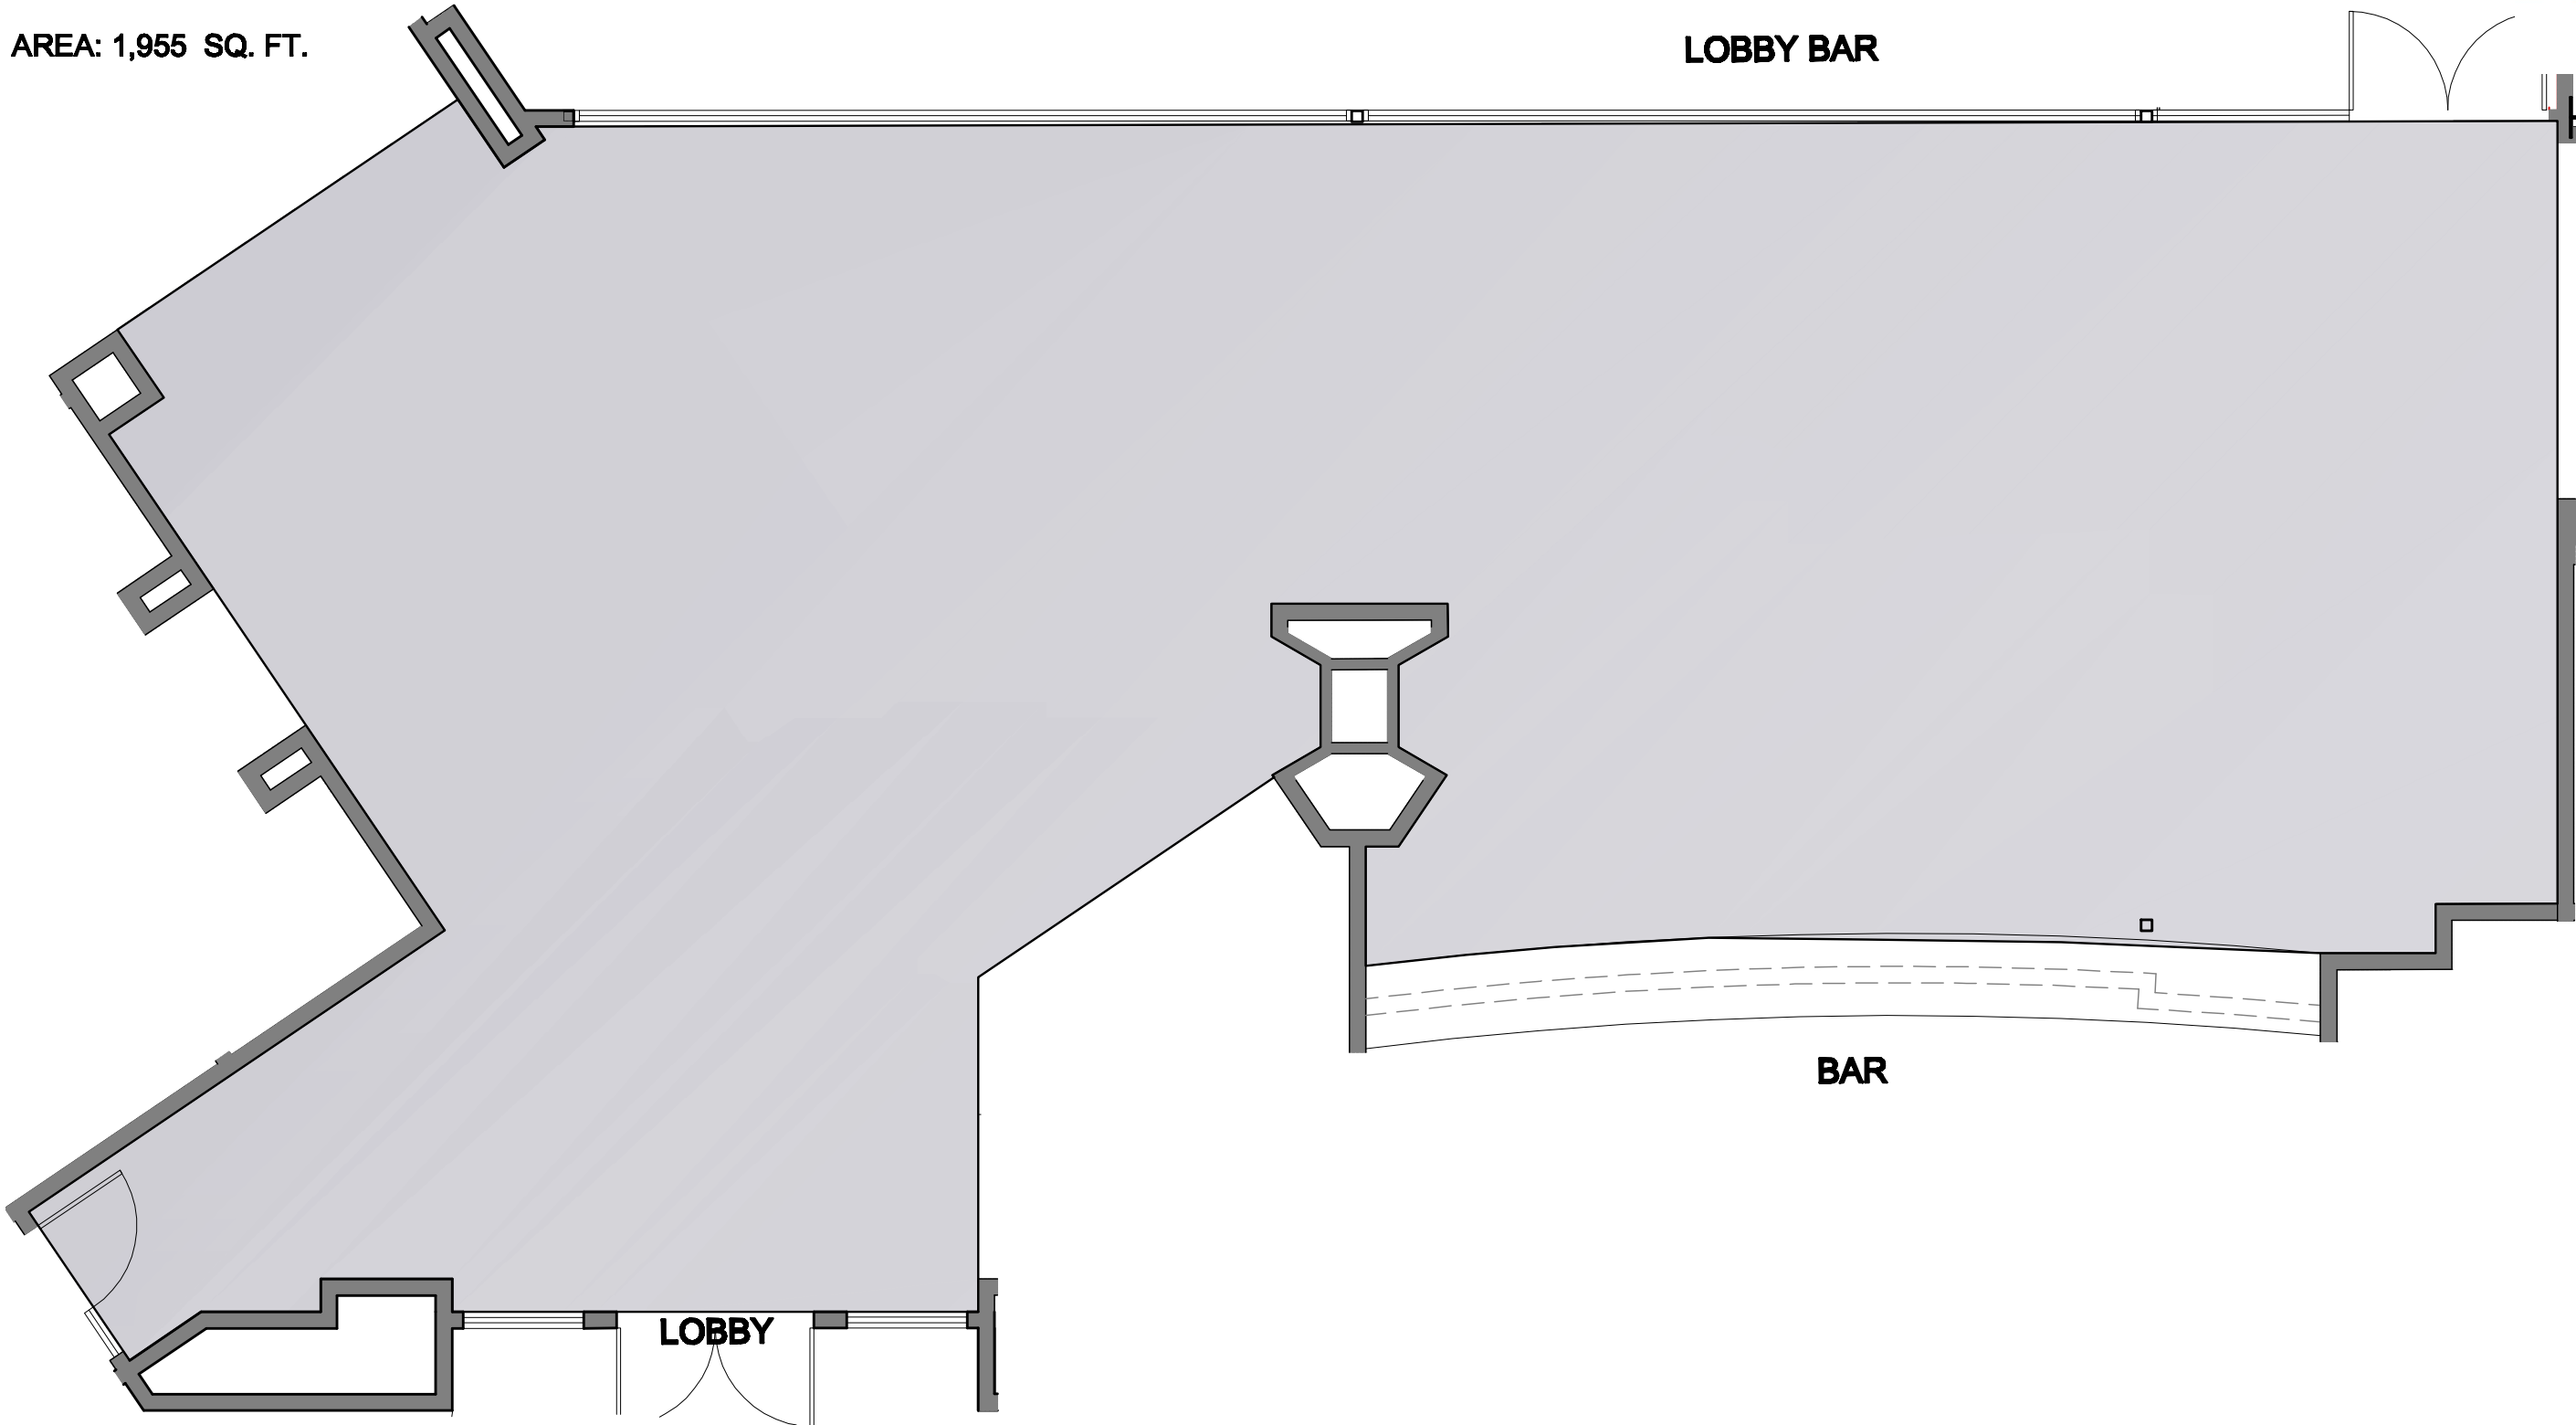

| Room Name | # of Guests Seated at Banquet Seating | Reception |
|-----------|---------------------------------------|-----------|
| Lobby Bar | 36 | 80 |
| | | |

FLOOR PLAN
SCALE: 3/16" = 1'-0"