




# "Eagle"

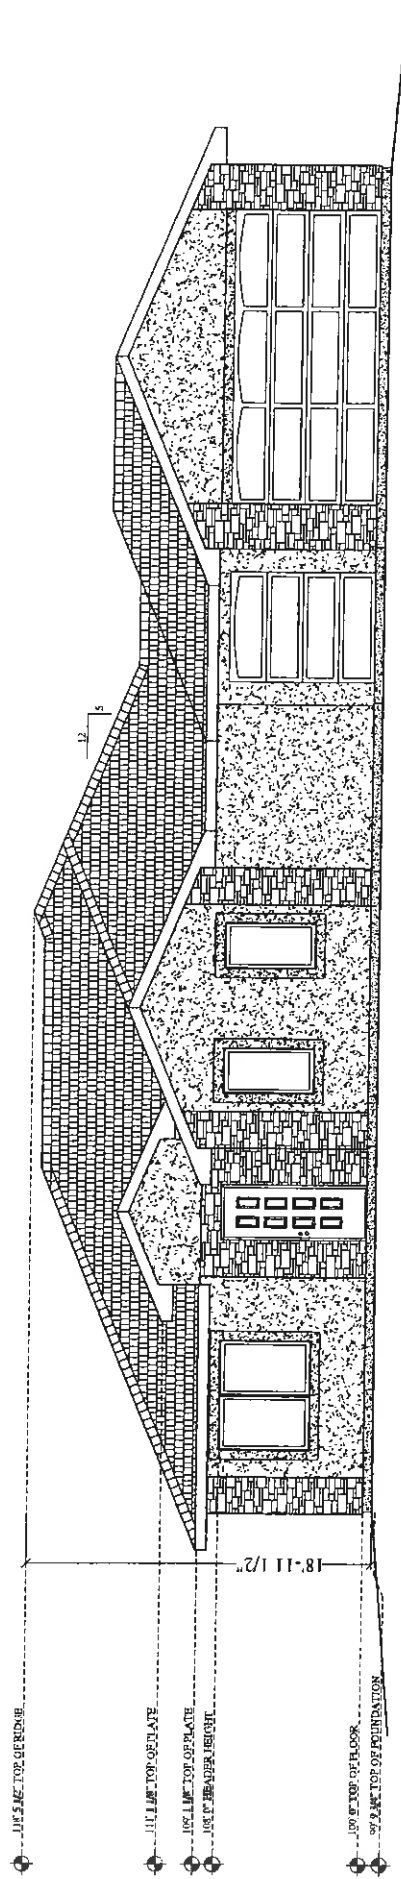

1 Front Elevation  
SCALE: 1/4" = 1'-0"

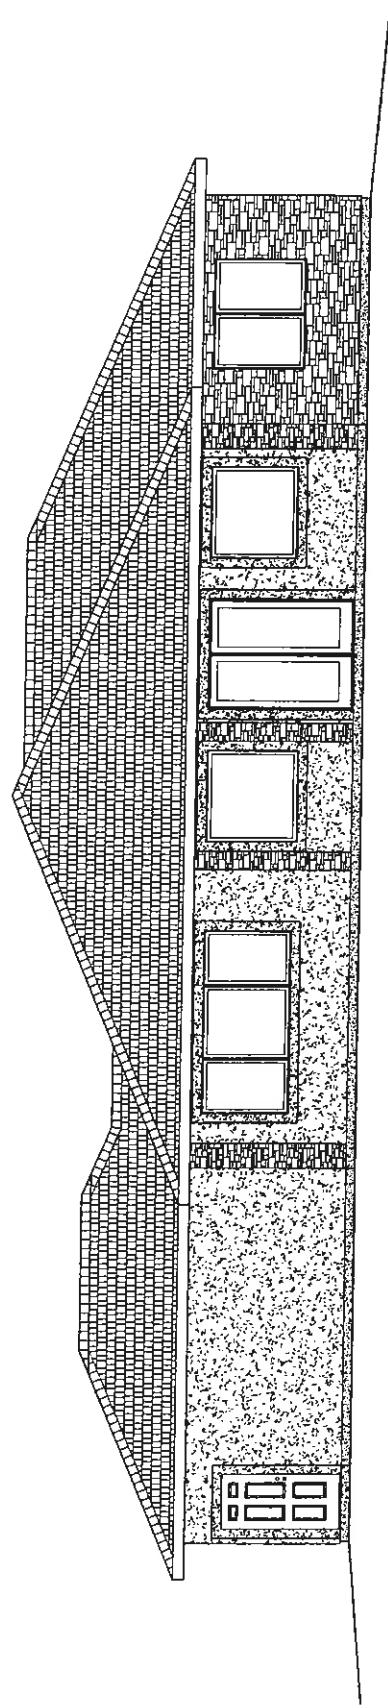

2 Rear Elevation  
SCALE: 1/4" = 1'-0"

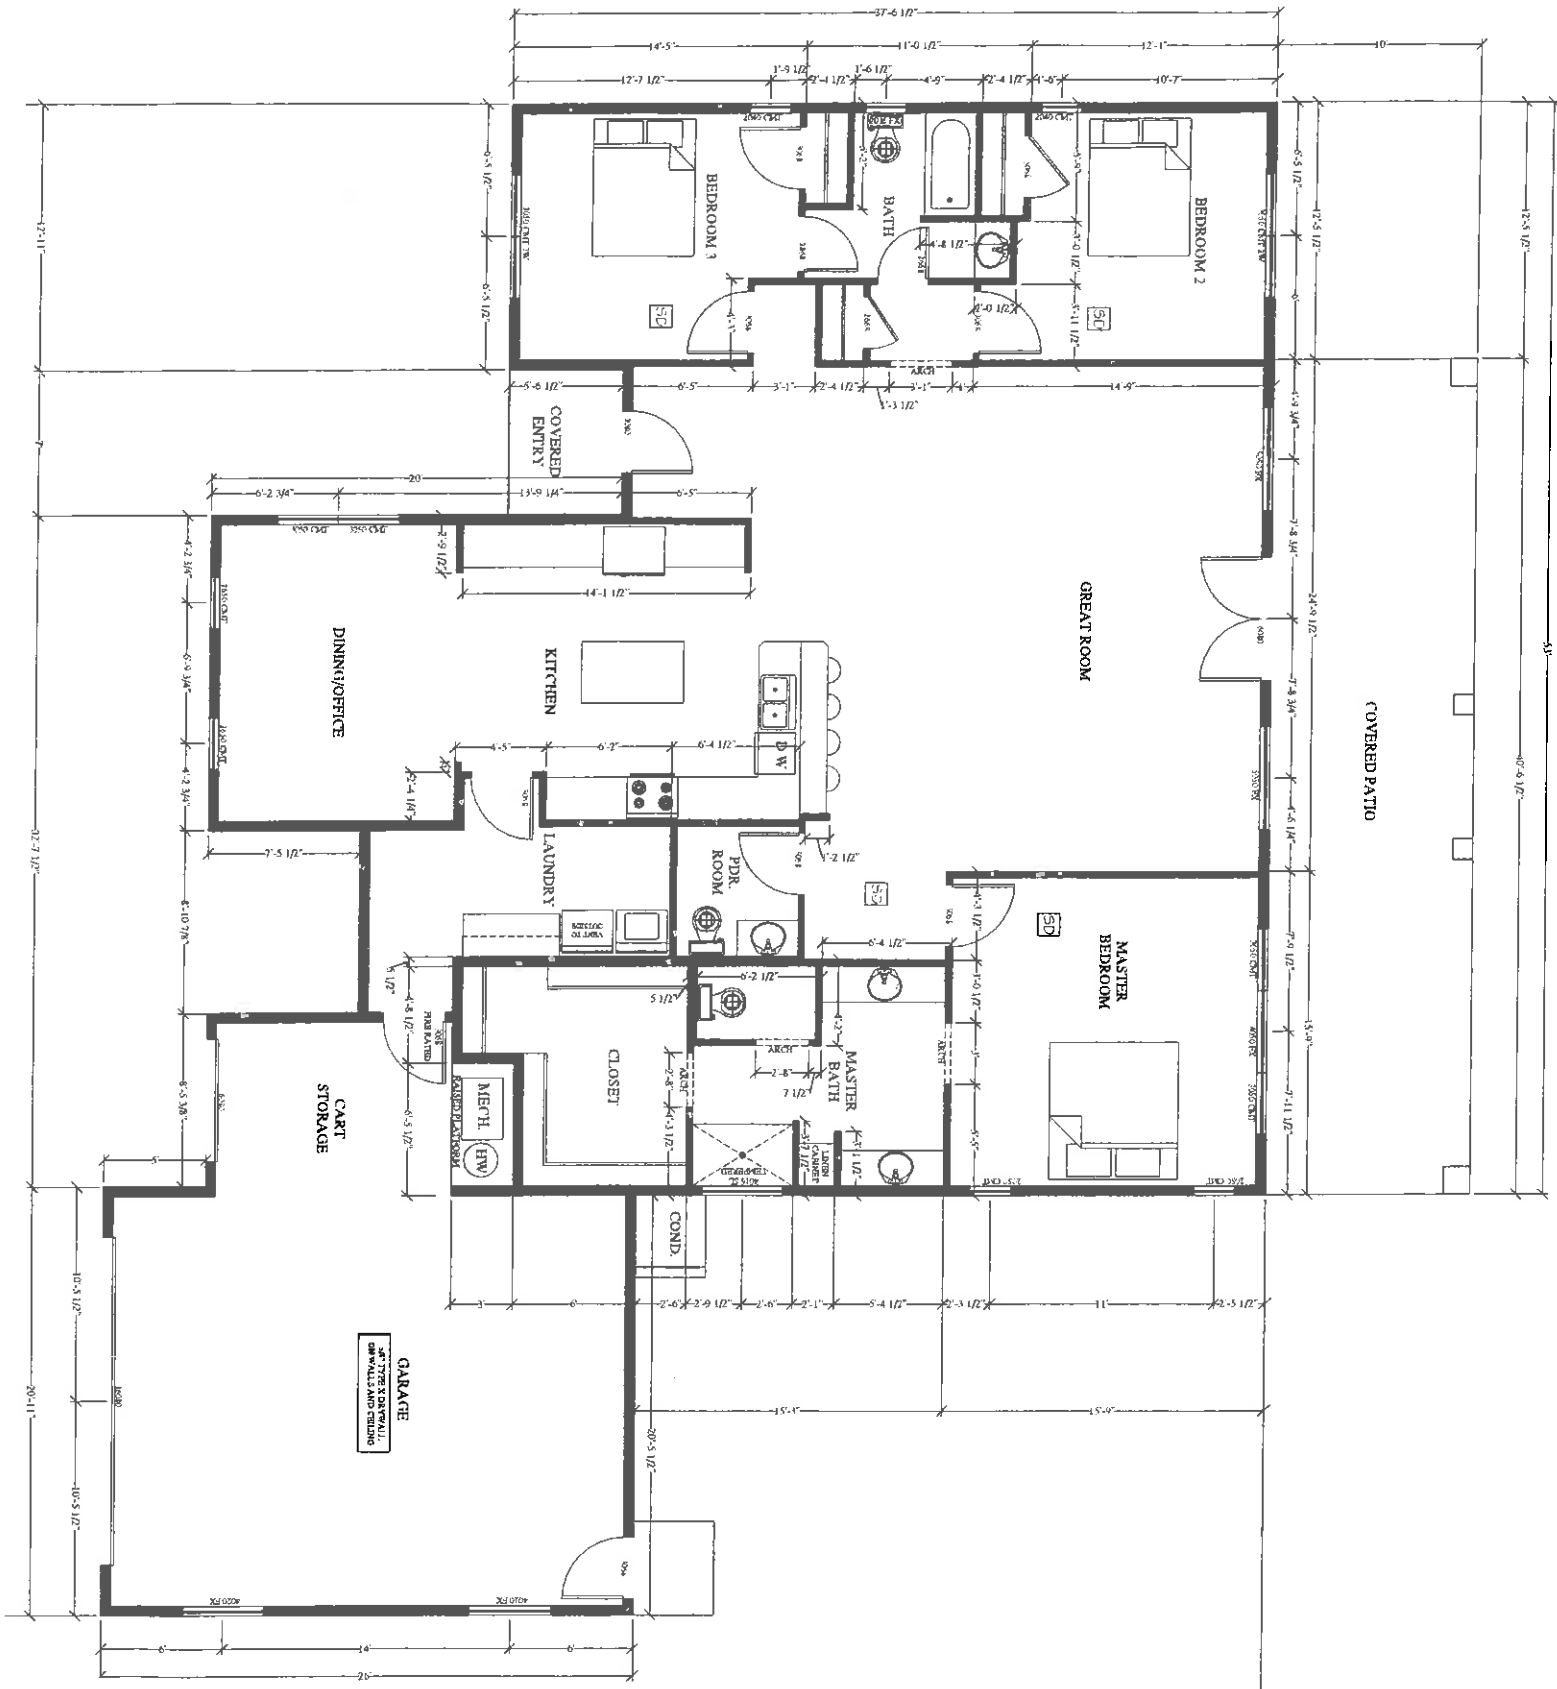

# "Eagle"

**1** Floor Plan  
SCALE: 1/4" = 1'-0"

LIVING AREA	2229 SQUARE FEET
GARAGE	668 SQUARE FEET
ENTRY	56 SQUARE FEET
COVERED PATIO	405 SQUARE FEET