


EAST ENTRANCE & EVENT LAWN

AREA: 9,689 SQ. FT.

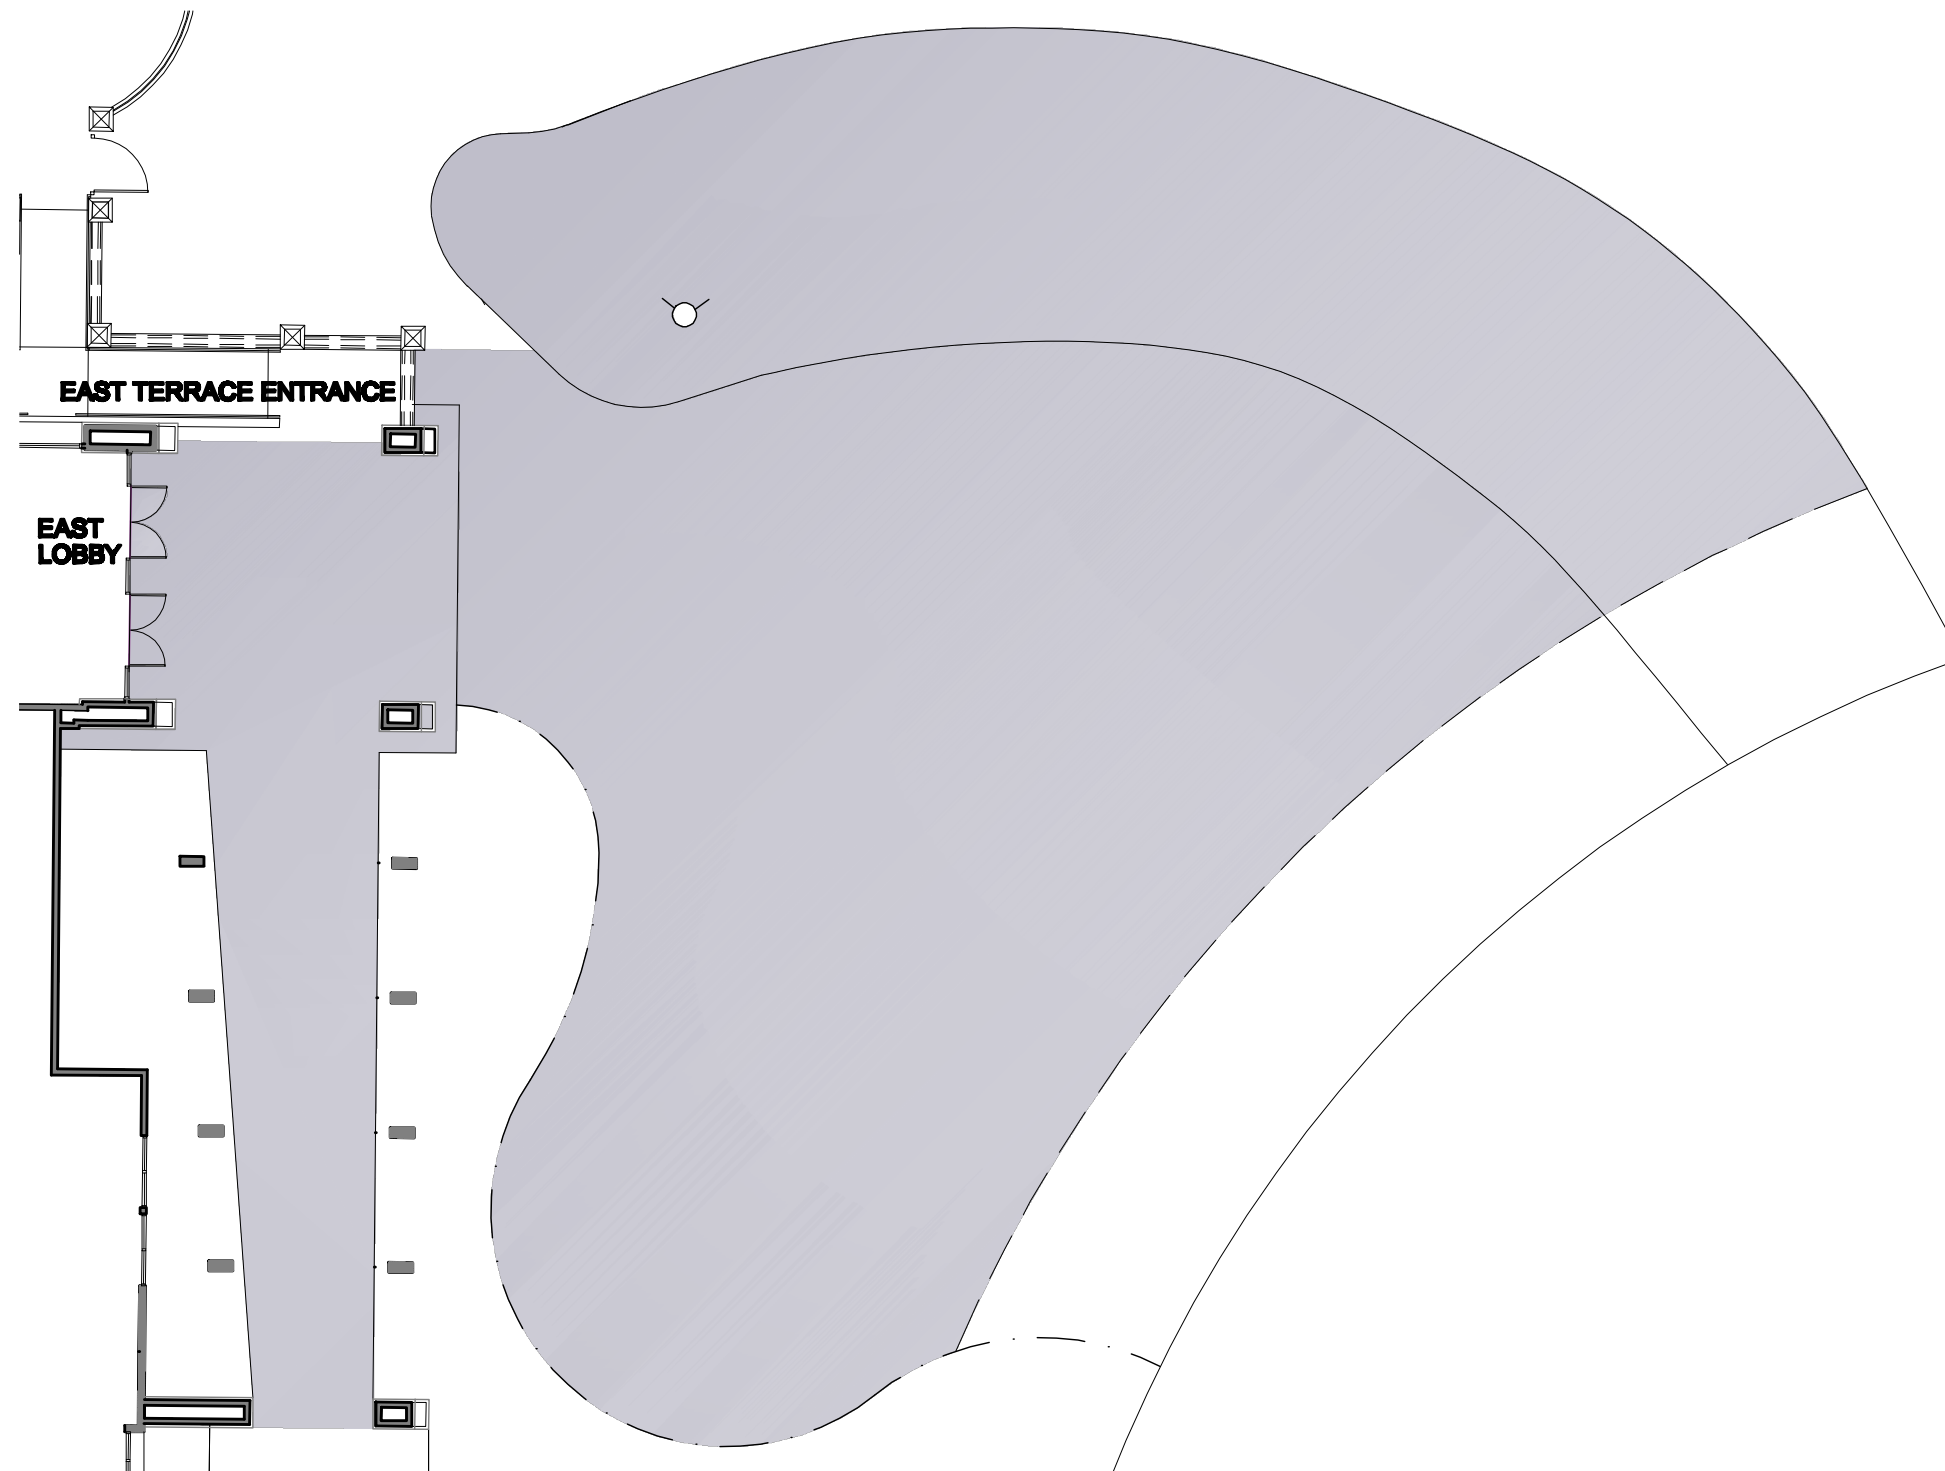

Room Name	# of Guests Seated at Banquet Seating	Theater	Reception	Ceremony
Event Lawn * Flat area	120	280	300	280

FLOOR PLAN
SCALE: 1/16" = 1'-0"