


# PALM DESERT TERRACE

AREA: 2,624 SQ. FT.

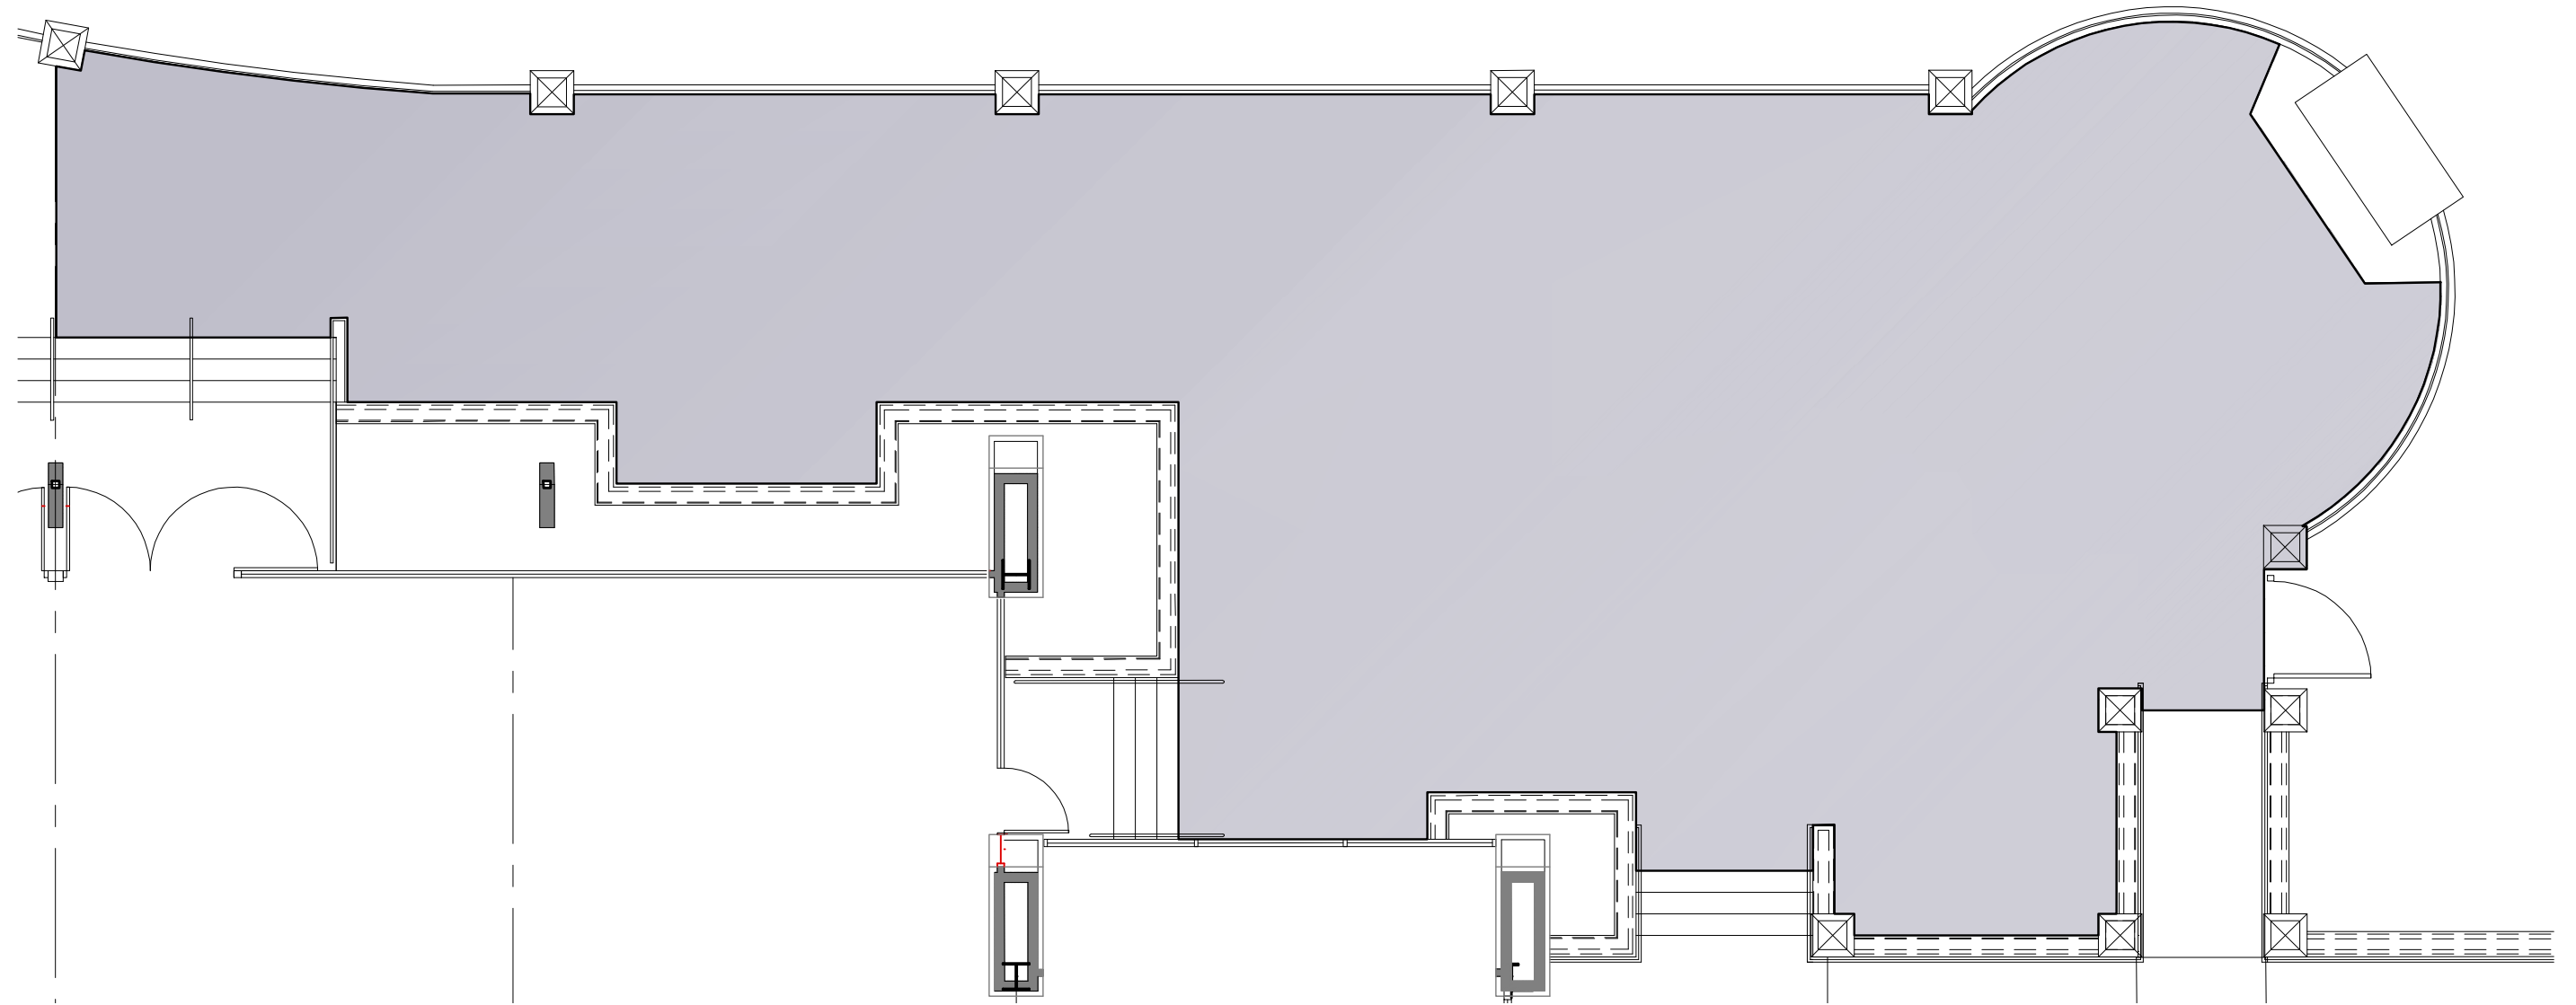

Room Name	# of Guests Seated at Banquet Seating	Reception	Ceremony
Palm Desert Terrace	80	150	120

FLOOR PLAN  
SCALE: 1/8" = 1'-0"