


“Birdie”

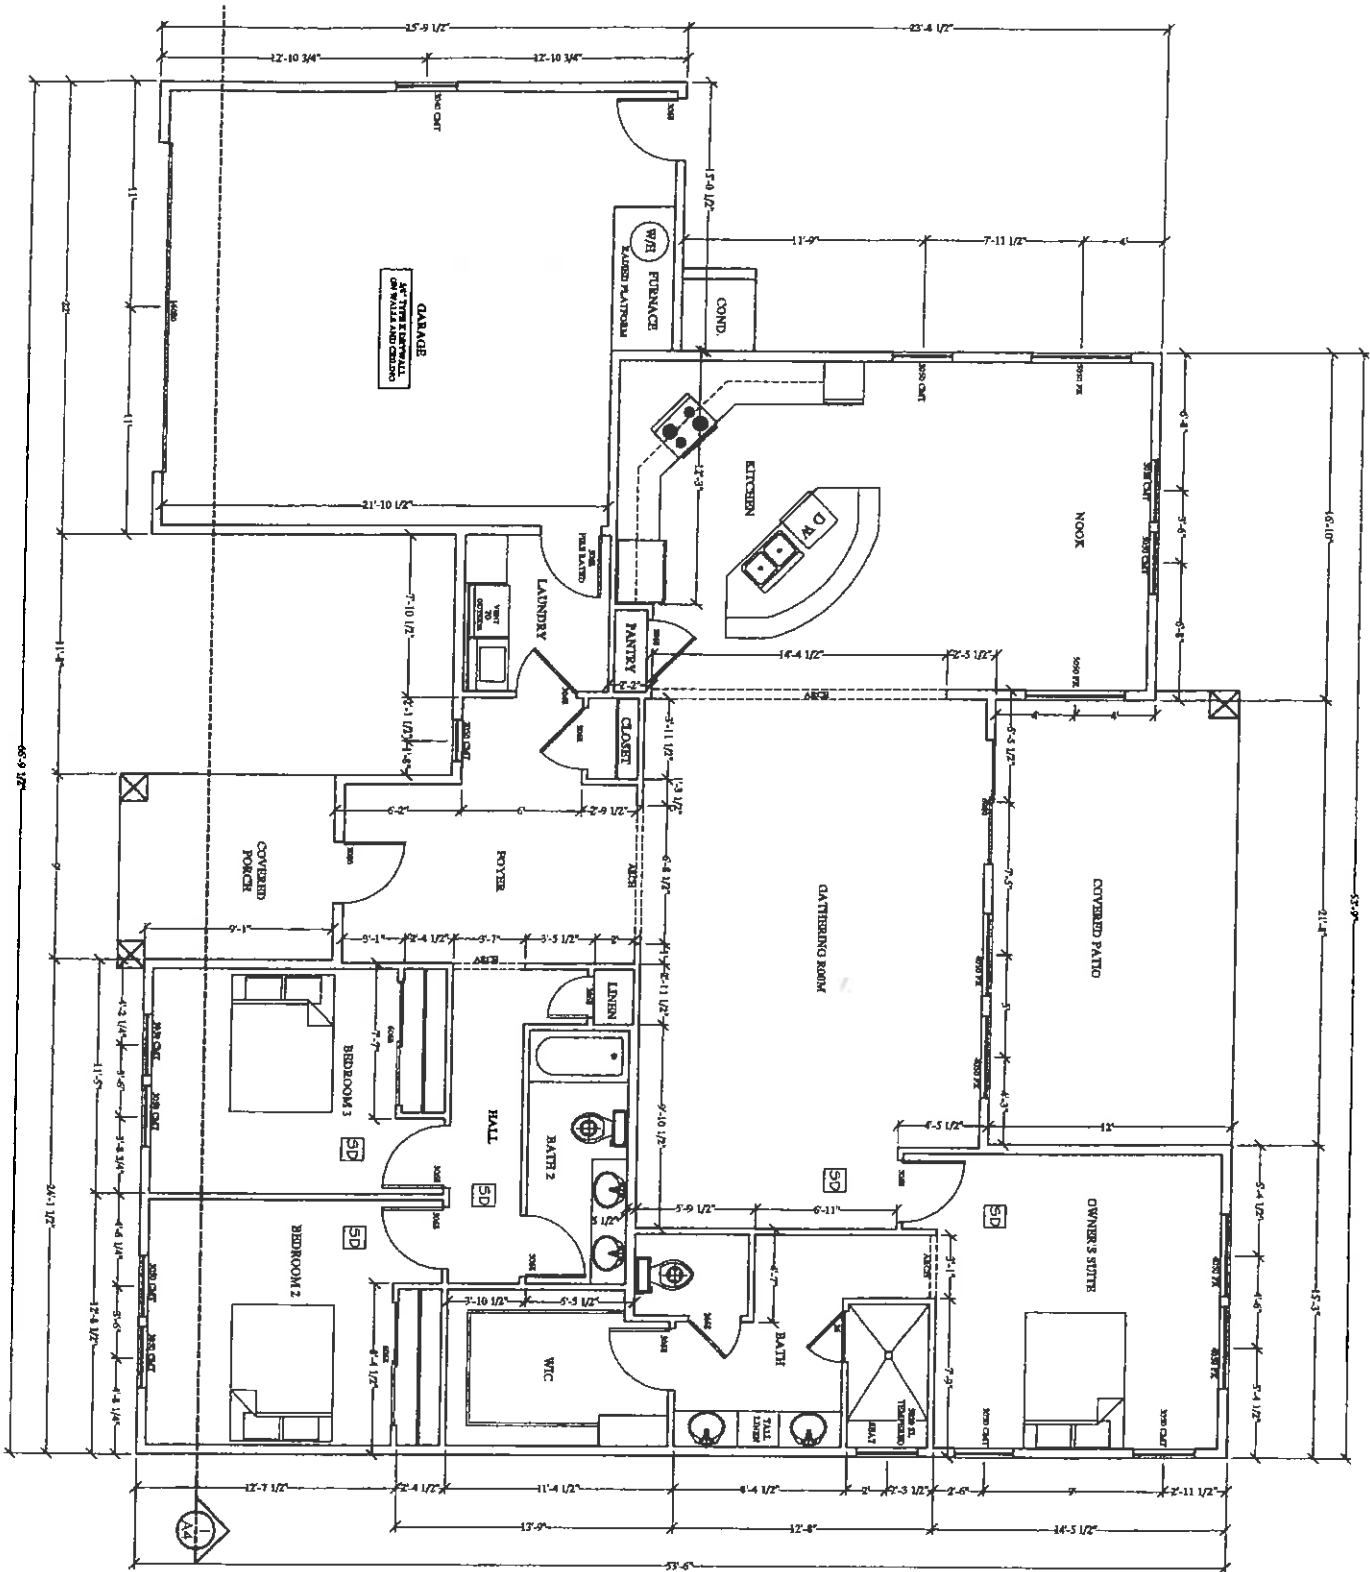

"Birdie"

1 Floor Plan
SCALE: 1/4" = 1'-0"

LIVING AREA	2067 SQUARE FEET
GARAGE	545 SQUARE FEET
COVERED PORCH	174 SQUARE FEET
COVERED PATIO	260 SQUARE FEET