


“Par”

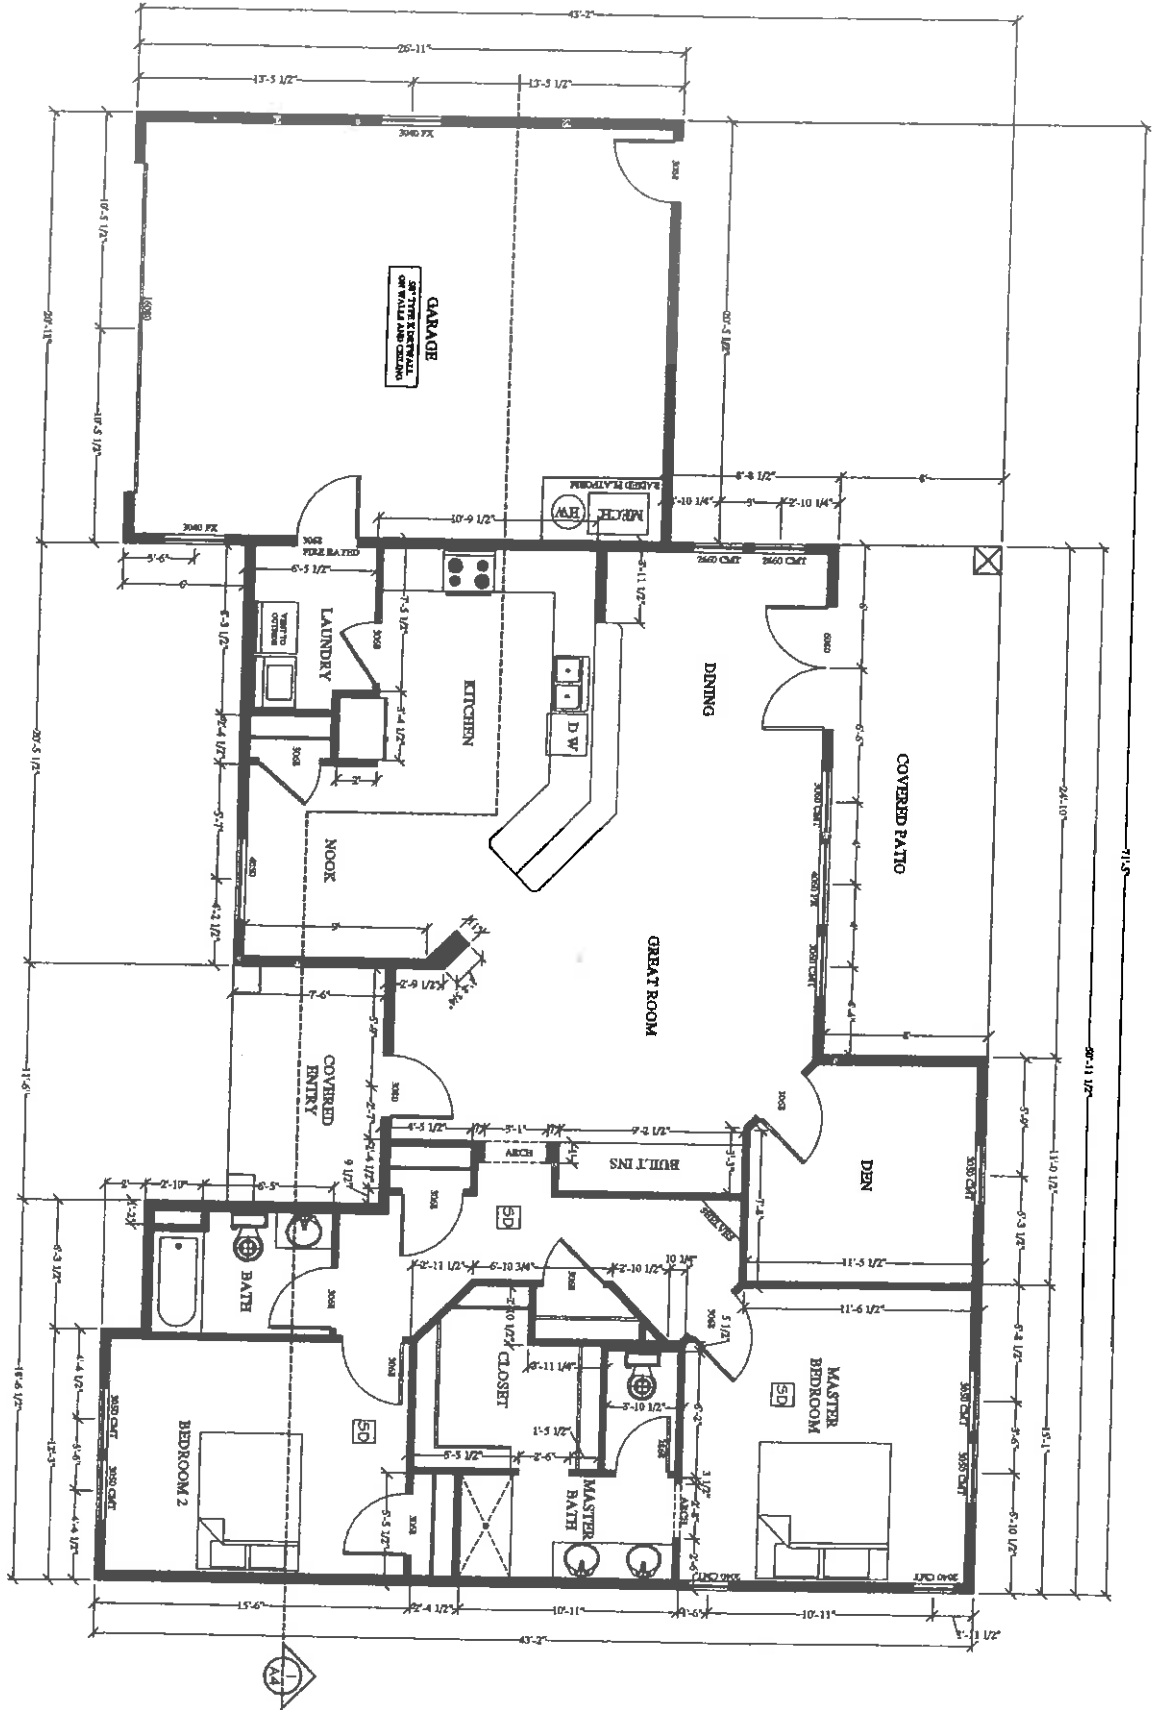

"Par"

1

Floor Plan

SCALE: 1/4" = 1'-0"

LIVING AREA	1708 SQUARE FEET
GARAGE	544 SQUARE FEET
ENTRY	86 SQUARE FEET
COVERED PATIO	199 SQUARE FEET